



DocId:8105711

Tx:4097959

**202507518**

RECORDED ON

12/16/2025 12:58:09 PM

REC FEE 45.00

PAGES: 8

CHRISTY BONSTELL  
RECORDER OF DEEDS  
WARREN COUNTY, MO

## DECLARATION OF ROADWAYS, EASEMENTS AND RESTRICTIONS FOR SPRINGVIEW FARMS

THIS DECLARATION OF ROADWAYS, EASEMENTS AND RESTRICTIONS ("Declaration") is made and entered into as of this 16<sup>th</sup> day of December, 2025, by Philip Reid, Trustee of Brantwood Farms, LLC (hereinafter referred to as "Grantor");

WITNESSETH THAT: Grantor is the owner of a tract of land in the County of Warren, State of Missouri, and more fully described as:

All of Springview Farms, according to the plat thereof recorded on Plat Slide/Page F-299-300 of the Warren County Records and all of the remaining land as described as follows: The North half of the Southeast quarter and the North half of the South half of the Southeast quarter in Section 28, Township 46 North, Range 1 West, Warren County Missouri, known as the Parent Property.

WHEREAS, Grantor desires to establish certain roadways, right-of-ways and utility easements on the Property for the benefit of all present and future owners (hereinafter referred to as "Owners") of parcels (hereinafter referred to as "Parcels") of the Property and to establish a mechanism for the continued use and maintenance of the same, and to place certain restrictions of the Property;

NOW THEREFORE, in consideration of the premises and the advantages to Grantor and present and future Owners of said Property, the Grantor hereby declares that:

1. ROADWAY AND UTILITY EASEMENTS: are hereby dedicated to the lot owners, and shall be sixty (60) feet wide depicted on the Plat plus such additional areas adjacent thereto for anchors and guys and temporary use for construction and maintenance of such.

Said grant is being made for construction, installation, operation, maintenance, repair and other uses of roads and utilities over, across, along and under the property contained within the roadways and utility easements as the Grantor, Owners or Trustees may deem appropriate, but subject to any other easements, reservations and restrictions of record and the rights of the Grantor and Owners to ingress and egress over, along and across the roadways. The easements created herein for ingress and egress are hereinafter referred to as "Roadways."

2. UTILITIES: The Grantor further grants to any public or private utility company licensed and under the jurisdiction of the Missouri Public Service commission or its successors or to any rural electric cooperative which supplies power to any rural water district, and to any private company which may supply power, water, sewer service, telephone, television cable, and other such services (including the Trustees as to multi-family water wells), the right to utilize the Utility Easements for the purposes of installing and maintaining any and all such utility lines, poles, conduits, pipelines, supports, guy wires, multi-family wells and all other equipment incidental to such utilities, so as to make available over said Utility Easements a full range of utilities and services to the Parcels of the Property and additional easements for poles, conduits, utility lines, pipelines, support, anchors, guy wires and all other equipment incidental to such utilities is also granted outside the utility easements as needed due to terrain and convenience, including the right to overhead wires in air space. Grantor makes no warranty or representation as to when, if ever, or which such utility services shall become available to each Parcel.
3. ADDITIONAL ROADWAYS AND ADJACENT PROPERTY: Grantor has been granted a certain road and utility easement through adjoining Springview Estates Subdivision, as recorded Plat Slide E Page 369 of the Recorder of Deeds, Warren County, Missouri. Grantor and Owners of Springview Farms will be subject to the same road assessments as all other lot owners within Springview Estates as recorded in Document 202109834 Recorder of Deeds, Warren County, Missouri. Grantor may construct additional roadways upon the Property and those roadways shall be considered Roadways for all purposes under this Declaration upon Grantor recording an amendment to this Declaration adding said additional Roadways. The additional Roadways shall be subject to the terms of this Declaration and shall benefit the Grantor and the Owners who shall have permanent, non-exclusive access and utility easements over those additional Roadways. In the event any adjacent property is acquired by Grantor, then Grantor may, at Grantor(s) option, extend the existing Roadways and Utility Easements so as to provide access and utility service to said adjacent property, and/or change the location of existing Roadways (so long as Grantor still owns the portion of the property adjacent to said Roadway being relocated). In the event adjacent property is so acquired and Grantor has elected to extend the Roadways, then Grantor shall amend this Declaration and subject the adjacent property to the benefits and burdens of this Declaration. Grantor also reserves the right to grant access and utility easements over the Roadways for the benefit of adjacent property, owned by Grantor or Grantor's officers; and said adjacent property shall not be: (i) liable for Roadway Assessments as described in Paragraph 11 hereof or (ii) considered Parcels under this Declaration.
4. ACCESS: In connection with the Roadways, the Grantor and the Owners are hereby granted the non-exclusive rights, benefits, and advantages of having ingress and egress from and to, over, along and across said Roadways, and the right to construct, maintain, reconstruct and repair roads with the Roadways.
5. RESTRICTIONS: No Owner shall create any nuisance, conduct any activity or suffer or permit any condition to exist on the Property or said Owner's Parcel which is unlawful, obnoxious or unreasonably offensive to other Owners. Prohibited activities shall include, but are not limited to, the maintenance of any open garbage or trash pit or garbage disposal of any type, junk yard, salvage yard, storage of derelict or non-operative motor vehicles, allowing rubbish or junk to collect on a Parcel, and storage or dumping of hazardous waste or hazardous materials. Hogs, cattle, commercial poultry, commercial dog kennels, livestock lots, boarding stables, racetracks, commercial dumps, and auto repair or body shops are prohibited. The maintenance of up to one (1) horse per acre (excluding from such calculation on each Parcel one (1) acre for the home site of said Parcel) is permitted so long as the Parcel's pasture can feed or support said horse(s), except that additional or supplemental hay or grain may be seasonally provided if the Parcel cannot produce sufficient forage to provide both hay and pasture. In the event there is sufficient pasture in season, the Owner shall be deemed in compliance with this restriction. No Parcel shall be willed, conveyed or transferred in any manner to a civic, social, religious, charitable, fraternal organization, or any person or persons other than an individual family unit for the exclusive use of any individual family unit as a residence. No signs, advertisements, billboards or advertising structures of any kind may be erected or maintained on any Parcel, provided, however, that

permission is hereby granted for the erection and maintenance of not more than one (1) advertising board on each Parcel as sold and conveyed, which advertising board shall not be more than five (5) square feet in size and may be used for the sale and exclusive purpose of advertising for sale the Parcel upon which it is erected, except Grantor may erect an unlimited number of signs of any size for advertising at the entrances and on unsold Parcels. All grasses and weeds which may grow upon any Parcel shall be cut and trimmed by the Owner of said Parcel at least three (3) times per year. If a Parcel Owner fails to comply with such requirement, the Trustees shall have the right to enter said Parcel and cut the grasses and weeds and an assessment of the cutting may be made and charged against the Owner of said Parcel and collected in the manner provided in paragraphs 12 and 13 hereof. No motor vehicle requiring what is commonly called a "commercial license" under the laws of the State of Missouri, or trailer, boat trailer, boat, camping truck, recreational vehicles, fifth-wheelers or similar vehicles shall be parked or permitted to remain on any Parcel until residence is completed upon which the same is parked behind the residence or kept garaged. No vehicle licensed over Thirty-Six Thousand (36,000) lbs. may be parked or permitted to remain overnight within the Property. All motor vehicles remaining upon any Parcel or Roadway for more than fifteen (15) days not in proper operating condition, or otherwise in violation of these covenants, may be hauled away and stored by the Trustees at the Owner's expense. Such expense shall be deemed a lien on the Parcel, if any, of the vehicle's owner and said lien shall be subject to the collection procedures of assessments as described herein. L.P. tanks must be kept behind the home and out of sight, behind a privacy fence, obscured by landscaping or buried.

6. CONSTRUCTION: This is a residential development. Only one residence shall be permitted per Parcel. Mobile homes, modular homes, camping trailers used as residences, basement homes and pole barns are prohibited. The minimum size of any one-story, residential structure shall be 1800 square feet of above grade finished living space, exclusive of open porches and attached garages. The minimum size of any two-story or other multi-level residential structure (2 story, split level or tri-level) shall be 2400 square feet of above grade finished living space, exclusive of open porches and attached garages. All residences must have a side or rear entry attached garage for at least two (2) cars. Any dwelling constructed upon any Parcel shall be of all new materials except brick or stone. No Shouses or barndominiums may be allowed except in the property described in Lots 10, 11 and 12 of attached Preliminary Springview Farms Plat Three, if approved by the Grantor to their design and location. A Parcel may also contain one (1) and only one (1) outbuilding which shall: (i) be located on a concrete foundation, (ii) have exterior construction materials comparable in quality, color and appearance to the residence, (iii) be in a location approved by the Trustees, (iv) be used only for garage, storage, workshop or stable purposes and (v) not exceed 1,500 square feet in floor area. Grantor and/or Trustees may grant a variance to the size and number of outbuildings. All building locations shall be located in compliance with all county planning and zoning regulations. Construction plans and specifications for residential structures, outbuildings and other improvements including a site plan showing the location of all structures and improvements on the property must be presented to Grantor or the Trustees and must be approved by the same in writing as to the quality of workmanship and materials, harmony of external design with existing structures; and as to location upon a Parcel with respect to topography and finish grade elevation before construction or alteration shall be commenced. A copy of the plans, including the signed approval must be available on the property at all times during construction. Parcel Owners shall be responsible for all erosion control during construction and during improvement upon their Parcel. The exterior of the residence or outbuilding shall be completed within six (6) months of the construction start date. Landscaping, seeding and grading shall be completed within nine (9) months of the construction start date. Plans shall be submitted to the Trustees or Grantor prior to commencement of construction and be rejected or accepted by the Trustees within twenty one (21) days. If the Trustees fail to reject or accept said plans during the twenty one (21) day period, acceptance shall be conclusively presumed. No dwellings or buildings shall be located within fifty (50) feet of the outside edge of the Roadway and one hundred (100) feet from the center point of the cul de sac and no building may be constructed within twenty (20) feet of any property line, unless due to topographical conditions a closer location is necessary to avoid a hardship as may be approved in writing by the Trustees. Fencing is permitted if it is of new material such as wood or plastic, but no chain link or wire fencing shall be permitted. All other proposed fencing shall be submitted to the Trustees for written approval

prior to erection of same. Any variances to the foregoing must be given in writing by the Trustees or Grantor.

7. **WASTE WATER:** Conveyance of title to any portion of the Property is subject to the compliance with the laws of the State of Missouri and regulations of any governmental body or agency regarding clean water and sewage waste disposal. Sewage waste disposal systems shall be installed only with the approval of any local governmental body or agency having jurisdiction and any agency of the State of Missouri having jurisdiction as to location, type of system, and requirements as to installation. Compliance therewith shall be the sole responsibility of such Parcel Owner. The Grantor specifically reserves the right to enter onto any Parcel or cause such entry by a third party whether before or after sale of the Parcel to obtain an engineer's study as to soil composition, location, and specifications for a sewage waste disposal system on the Parcel, if required. No Parcel Owner shall commence construction of a residence until approval for the sewage waste disposal system is obtained from all local governmental, State of Missouri agencies and federal agencies having jurisdiction. Lagoons are prohibited.
8. **ENFORCEMENT:** Any Owner who violates any of the restrictions contained or referenced herein (hereinafter referred to as "Violating Owner") shall be subject to a suit for injunction and damages by the Trustees, Grantor or any other Owner or group of Owners (hereinafter referred to as "Enforcing Owners") to enjoin such violation. In the event that suit is filed to enjoin the violating Owner's acts or omissions and if the Enforcing Owners instituting such suit prevail, whether by judgment or settlement, the Violating Owner shall (in addition to any damages or other relief granted) pay a) reasonable attorneys fees and costs incurred by the Enforcing Owners in connection with prosecution of the injunction and/or damage action, as approved by the court rendering said relief.
9. **ASSESSMENTS:** The roads constructed in the Roadways will be maintained and repaired by the Trustees at the expense of the Parcel Owners. Each Parcel Owner shall be liable for an annual assessment of three hundred (\$300.00) ("Road Assessment") due to Springview Farms Home Owners Association, subject to increases and decreases thereto, The Road Assessment shall be payable by each Parcel Owner without regard to whether said Parcel is developed or is utilizing the Roadway. Said assessment shall constitute a lien against each Parcel and be subject to collection as provided in paragraphs 12 and 13 hereof. The first annual Road Assessment shall be Three Hundred (\$300.00) and shall be due and payable on the on January 31<sup>st</sup> for each calendar year running from January 1<sup>st</sup> to December 31<sup>st</sup>, and shall be delinquent if not paid by January 31<sup>st</sup>. This road assessment will commence January 1<sup>st</sup>, 2027. All lots transferred after that date will be prorated for that calendar year by both sellers and buyers. Exception to this will be the Grantor who will be only responsible for one annual lot assessment after January 31<sup>st</sup>, 2027, until all Parcels are sold. The annual Road Assessment shall be due and payable on January 31<sup>st</sup> for each calendar year running from January 1<sup>st</sup> to December 31<sup>st</sup>, and shall be delinquent if not paid by January 31<sup>st</sup>.

All lot owners will be subject to additional assessments as described in the **DECLARATION OF ROADWAYS, EASEMENTS AND RESTRICTIONS FOR SPRINGVIEW ESTATES**, Document #202109834, as recorded in Warren County Missouri. Each Parcel Owner shall be liable for an annual assessment of Four Hundred and Fifty Dollars (\$450.00) ("Road Assessment") due to Springview Estates, subject to increases and decreases thereto. ) and shall be due and payable on January 31<sup>st</sup> for each calendar year running from January 1<sup>st</sup> to December 31<sup>st</sup>, and shall be delinquent if not paid by January 31<sup>st</sup>.

Damage to the Roadways caused by construction equipment or delivery trucks during construction of any improvements on a Parcel shall be repaired by and at the expense of the Owner of the Parcel for whom said construction is being performed. The Trustees are hereby empowered to levy a special Assessment upon any Parcel.

10. TRUSTEES. The Grantor shall, prior to the conveyance of all of the Parcels, have complete control over all matters contained in this Declaration or otherwise affecting the Property and shall be the Trustees referred to herein. Prior to the conveyance of all of the Parcels, references in this Declaration to Trustees shall be deemed to refer to Grantor. Grantor shall upon the earlier of (i) four (4) years after the date hereof, or (ii) following the conveyance of all of the Parcels within the Property (and any Parcels added to this Declaration) designate in writing three (3) Owners to serve as Trustees. The Owners so appointed shall serve as Trustees until a meeting of Owners is called as herein provided and successor Trustees are elected by the Owners. Following Grantor's appointment of Trustees, annual meetings shall be held on the first Saturday of May of each year. After the conveyance of all of the Parcels, the Trustees or the Owners of at least three (3) Parcels may at any time call a special meeting of the Parcel Owners by sending notice by mail to all Parcel Owners at least fourteen (14) days prior to the time and date set for the meeting. Said notice shall specify the purpose of the meeting. All such meetings shall be held at a convenient time and place, within the limits of Warren County, Missouri. Notwithstanding the other provisions hereof, Grantor may elect to appoint Trustees and transfer control to such Trustees at any time prior to such time as required herein.

11. CONDUCT OF MEETINGS, VOTING AND AMENDMENTS. The Trustees appointed by Grantor shall be designated by Grantor as chairman, secretary, and treasurer, and shall serve only until a successor to each office is elected at a first meeting of Owners or at a subsequent meeting. The Trustee designated chairman shall preside over meetings and collect and disburse Assessments. Each Trustee selected or elected as chairman, secretary, and/or treasurer shall be elected to a two year term, but shall serve until a successor is duly selected at a subsequent meeting of the then Owners of the Property as hereinabove provided. Election for each office shall require an individual to receive more votes for that office than any other person who was nominated for election to the same office. All books, records, bank accounts and statements of account shall be made available to such successor Trustee. In the event that a Trustee selected as secretary, treasurer, or chairman as hereinabove provided shall desire to resign then and in such event, such Trustee may resign by giving written notice to the remaining Trustee(s). The remaining Trustee(s) shall appoint a successor Trustee, which successor Trustee shall be an Owner of a Parcel. The liability of any Trustee serving as treasurer, secretary or chairman hereunder shall be limited to the actual amount of funds collected from assessments which are paid to such Trustee. In no event shall any Trustee receiving funds be liable for the quality of workmanship or failure of performance of any person selected in good faith, and paid in good faith, for work done in connection with the Roadways as hereinabove described.

Voting at meeting shall be done in person or by proxy by the Owner of a Parcel or if a Parcel has more than one Owner, then the person designated in writing by all of the Owners of that Parcel is entitled to cast the vote for said Parcel. Each Parcel shall be entitled to one (1) vote. If an Owner acquires more than one Parcel, said Owner shall have one (1) vote for each such Parcel. Any owner who has two or more continuous parcels will only be subject to only one assessment. Grantor may cast one (1) vote for each and every actual proposed Parcel within the Property. A written proxy may be used to cast the vote of a Parcel if it designates a person to vote said proxy at the specified meeting or casts a vote on a particular issue and is signed by all of the Owners of the Parcel. If the meeting pertains to the Assessments, then a seventy-five percent (75%) majority of Owners present (in person or by proxy) at a meeting in which a quorum is established shall be necessary to increase or reduce the Assessment or create an additional Assessment or special assessment- A special assessment may be voted on for the asphalt paving of the Roadways. A quorum shall be attained at a meeting only when seventy-five percent (75%) of all Parcel Owners are present in person or by proxy.

If the meeting is for any purpose other than the Assessments, the affirmative vote of at least seventy-five percent (75%) of the Parcel Owners shall be necessary to accomplish the purpose of the meeting. Each Parcel shall be entitled to one vote regardless of the size of Parcel or number of Owners. Votes may be made by proxy.

At such time as all of the Parcels of Property have been conveyed by Grantor, the Roadways and Utility Easements created pursuant hereto continue in perpetuity as covenants running with the land.


No amendment to this Declaration proposed by the Owners shall be valid and binding until the Grantor has sold 100% of the Parcels of the Property, unless Grantor consents to said amendment.

Any provision of this Declaration to the contrary notwithstanding, Grantor may amend this

Declaration at any time prior to the conveyance of all of the Parcels without the joinder or consent of any Parcel Owner, each such Parcel Owner appointing Grantor as the agent and attorney in fact for such purpose. Following the sale of all of the Parcels, no amendment to this Declaration shall be valid and binding upon Owners unless the same shall have been made in writing, duly executed by the Owners of Seventy-five (75%) of the Parcels of the Property and notarized and recorded in the Office of the Recorder of Deeds, Warren County, Missouri.


12. LIEN FOR UNPAID ASSESSMENTS. Any Assessment levied shall be due and payable thirty (30) days after its approval as hereinabove set forth. An Assessment levied in accordance with the provisions hereof shall be binding upon all Of the Owners. In the event that said Assessments are not paid as and when same are due, the Trustee serving as secretary of said meeting at which said Assessment was duly approved shall no later than one hundred eighty (180) days after the approval of such Assessment cause to be recorded in the office of the Recorder of Deeds of Warren County, Missouri, a notice that said assessment is due and owing, which notice shall recite the time and place of meeting, that a quorum was present, the amount of the Assessment so voted upon at said meeting, the name of the Owner(s) who have failed to pay said Assessment, the description of the Parcel(s) of said Owner(s) and that the person signing said statement was duly selected to record the proceedings of said meeting. In addition to the lien provided, the chairman, secretary and/or treasurer as selected at said meeting or any Owner may, on their own behalf and on behalf of Owners, bring suit against any Owner who shall fail to pay said Assessment. In the event that no such suit is filed within three (3) years after the date of filing of any statement in the Office of the Recorder of Deeds of Warren County, Missouri, then and in such event, the lien provided for herein shall lapse.
13. COLLECTION OF ASSESSMENT: In the event that a suit is filed to enforce the lien as hereinabove provided, then the Owner against whom such lien is sought shall pay all reasonable attorney's fees and costs incurred by the Trustees or the enforcing Owners as the case may be in connection with the prosecution of said lien, as approved by a court of competent jurisdiction. Said attorney's fees and costs shall be added to the amount of the lien upon judgment to enforce same. Upon rendition of a final judgment, it may be enforced and executed in the manner provided by law, including, without limitation, execution upon the Parcel against which the lien was imposed.
14. TRANSFER OF PROPERTY: Any sale, transfer or conveyance of ownership or lease of Parcels shall include in the sale, transfer of conveyance or lease documents a provision that the purchaser or lessee acknowledges, understands and agrees to be bound by this Declaration.
15. PARCELS AND SUBDIVISION: No Parcel may be less than five (5) acres in size and no parcel shall be subdivided without the written approval of the Grantor or Trustees. Any such attempted subdivision or conveyance in contravention of the foregoing restrictions shall be void. No oil, gas, coal, mineral or rock or gravel rights shall be sold separately from the Property, and no such materials shall be mined or extracted from any Parcel.
16. SUBDIVISION PLAT: Grantor has caused the subdivision Plat to be filed for the Property (with each Parcel depicted, with a lot number assigned to said Parcel). Grantor may amend the Plat prior to the sale of all Parcels to effect boundary adjustments between Parcels, create new Parcels or combine Parcels (provided same are



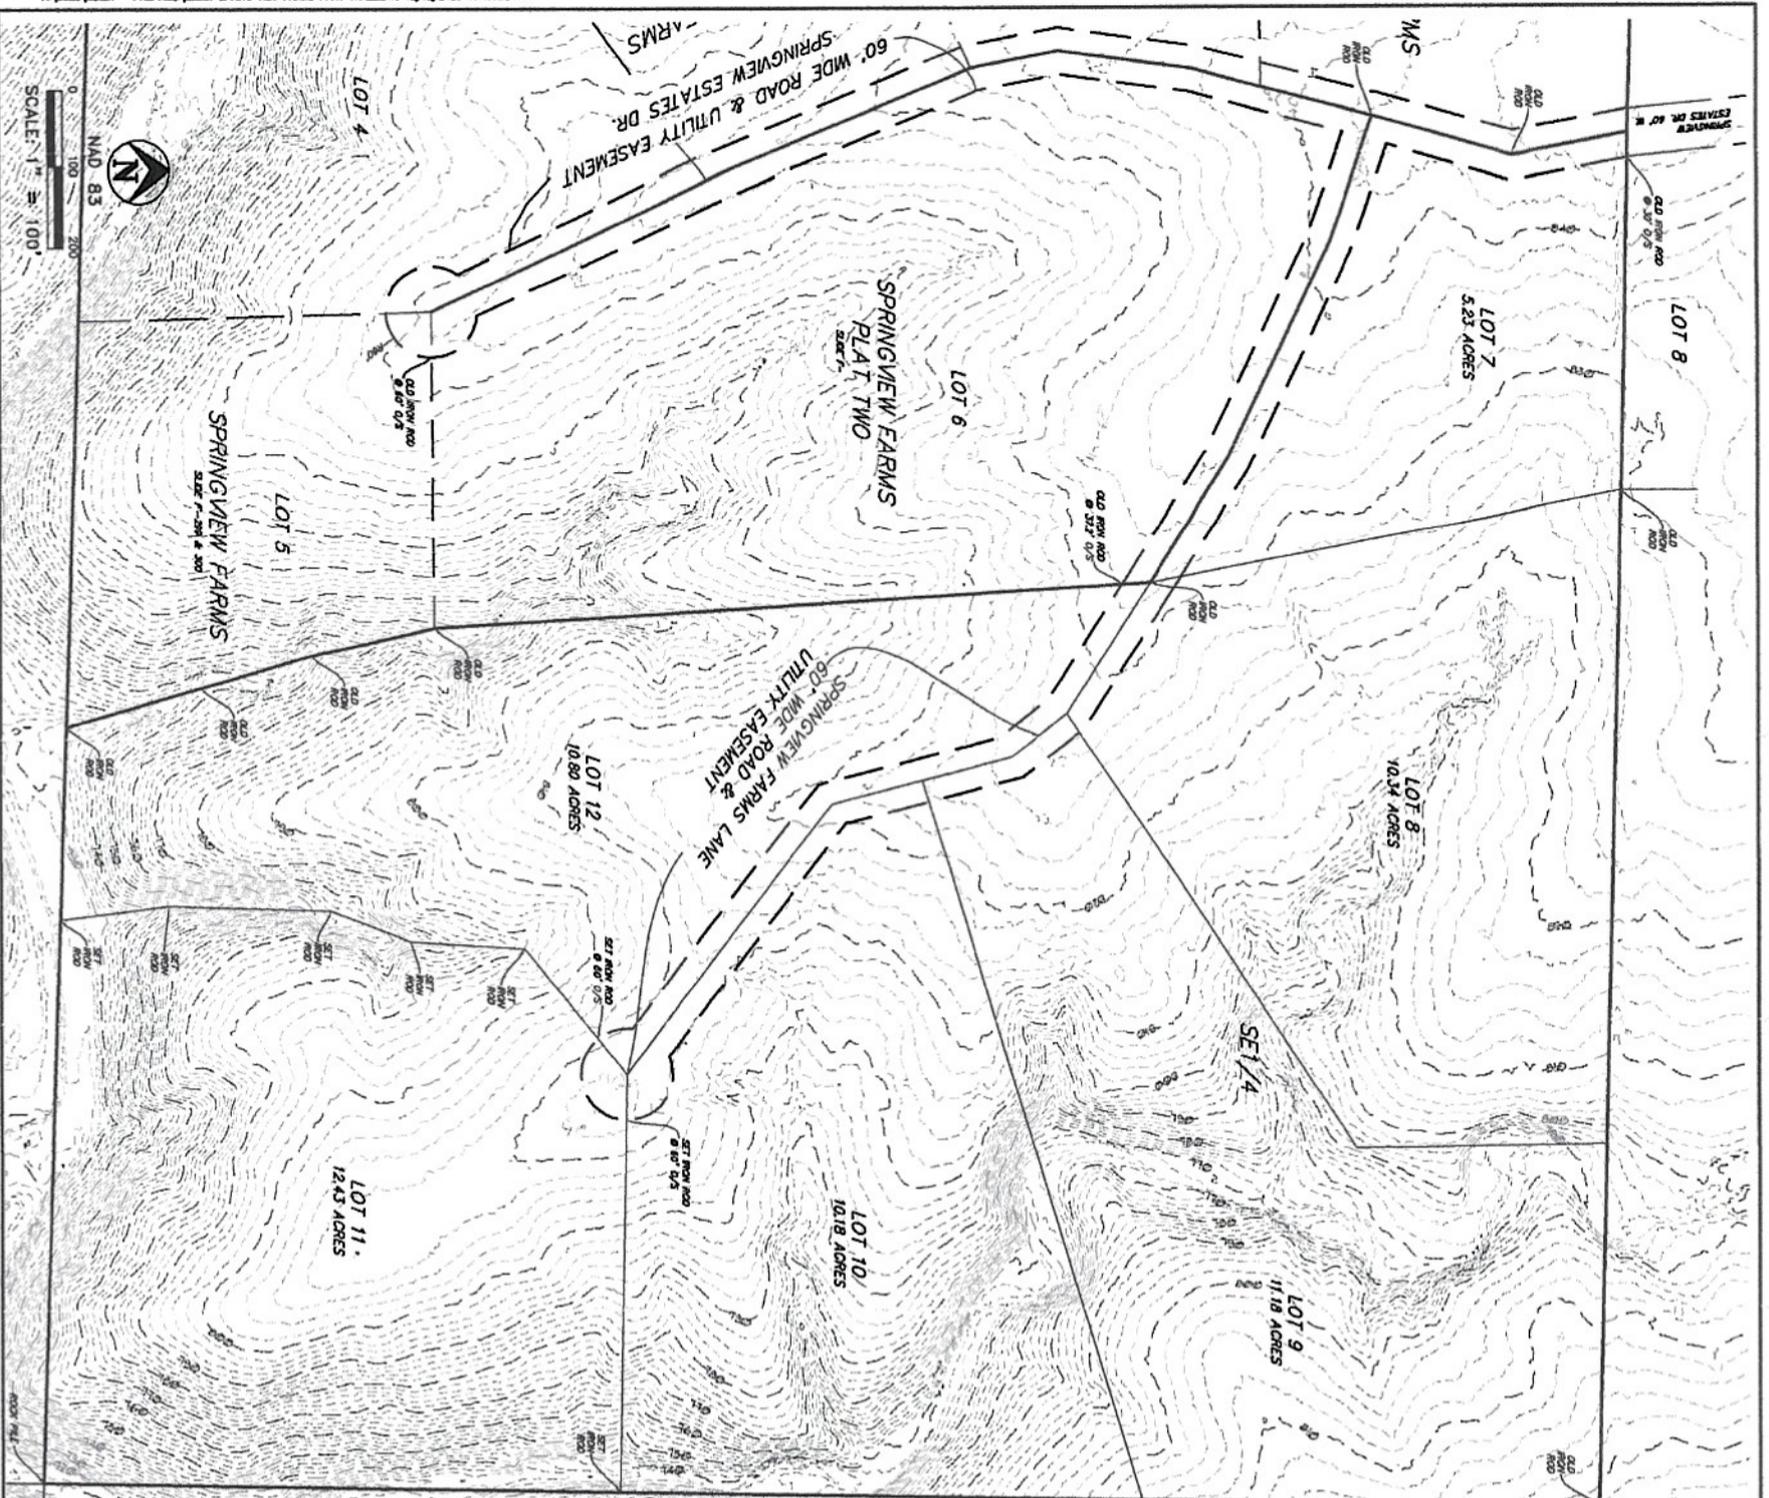

A SUBDIVISION PLAT FOR  
**SPRINGVIEW FARMS**  
**PLAT THREE**

SECTION 28, TOWNSHIP 46 NORTH, RANGE 1 WEST,  
 WARREN COUNTY, MISSOURI

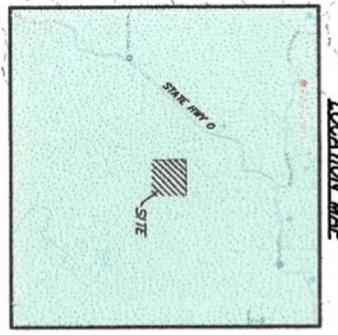

**PRELIMINARY**

THIS IS TO CERTIFY that I, LARRY R. BLOD, have made a survey and subdivision of a 60.17 acre tract within the part of Section 28, Township 46 North, Range 1 West, Warren County, Missouri. The results of said survey and subdivision are herein correctly shown.

Surveyed December, 2025 By: Larry R. Blod, P.L.S. #1133

Boatload Farms, LLC, the undersigned owner of the tract of land defined and described in the above Surveyor's Certificate, has caused the same to be surveyed and subdivided in the manner shown on this plat, which subdivision shall hereafter be known as **SPRINGVIEW FARMS PLAT THREE**.

The easements shown on this plat, unless deposited for other purposes, are hereby granted to Warren County, the subdivision association (if any), Amerson, Galt River Electric Coop, Bright Speed, their successors and assigns, as their interest may appear for the purpose of construction, maintenance, operation, and repair of public roads, public utilities, monitoring, and reporting of public roadway, public utilities, and other infrastructure. The easements are hereby granted for the enjoyment of ground and occupied by improvements for the extension of and storage of materials during installation, repair or replacement of said utilities, sewers, drainage, and detention facilities.

This plat is subject to conditions, restrictions, easements, covenants and appurtenances filed in BOC# of the Warren County Records.

I, WITNESS WHEREOF, the undersigned party has executed these presents, on this 20 day of December, 2025.

By: Boatload Farms, LLC

STATE OF MISSOURI S.S.  
 COUNTY OF WARREN

On this 20 day of December, 2025, before me personally appeared Boatload Farms, LLC, who being by me duly sworn, did say that he/she is the owner of said Springview Farms Plat Three and that this instrument was signed in behalf of said Boatload Farms, LLC by authority of its owner and that Boatload Farms, LLC acknowledged said instrument to be the free act and deed of said Boatload Farms, LLC.

I, WITNESS WHEREOF, I have hereunto set my hand and affixed my Official Seal, on the day and year above written.

My Term Expires: \_\_\_\_\_

By: \_\_\_\_\_ Notary Public

- SURVEYOR NOTES:**
- 1.) No Title Commitment provided by the owner.
  - 2.) Building Schedule:  
 Side: 20 feet from centerline of roadway.  
 Rear: 10 feet
  - 3.) Any Federal, State and Local Landmark approaches, easements or this subdivision shall be the responsibility of the Owner.

Subject to Easements & Records  
 Permit Date: 2/27/2026

**RECORD PLAT**  
 CLASS OF SURVEY - RURAL

**Lewis-Boade, Inc.**  
 Professional Land Surveyors  
 and Professional Engineers

DATE	12/12/25	REVISIONS	
DATE	12/12/25	SCALE	1" = 100'
DATE	12/12/25	BY	2327