



LOCATION MAP

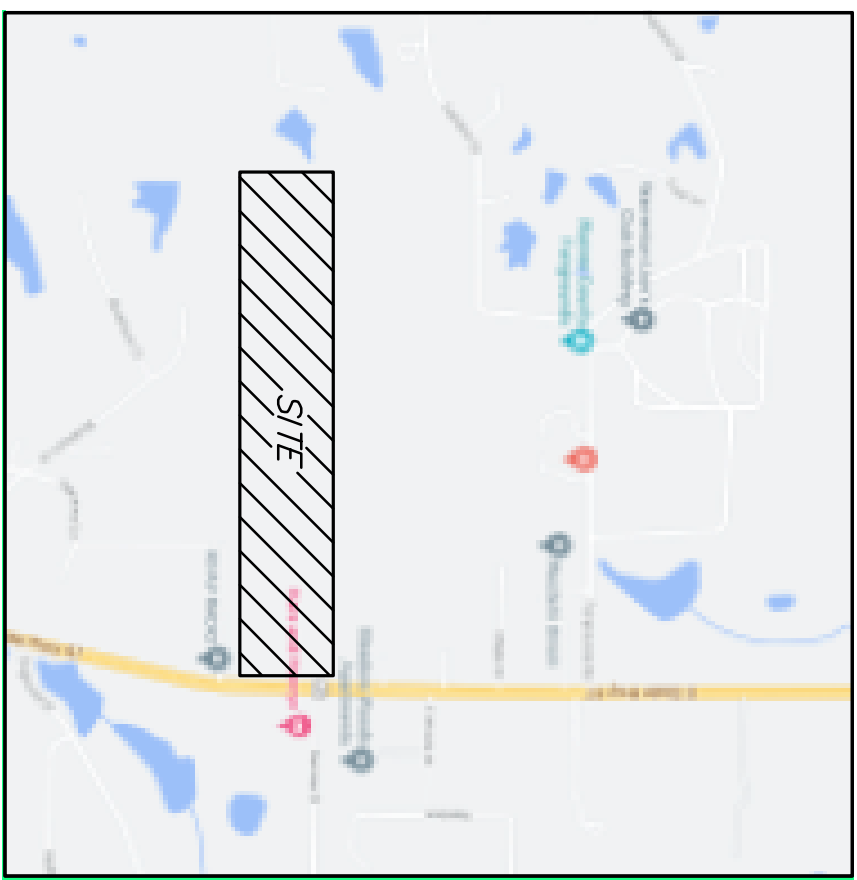

SECTION 16, TOWNSHIP 47 NORTH, RANGE 2 WEST,
CITY OF WARRENTON, WARREN COUNTY, MISSOURI

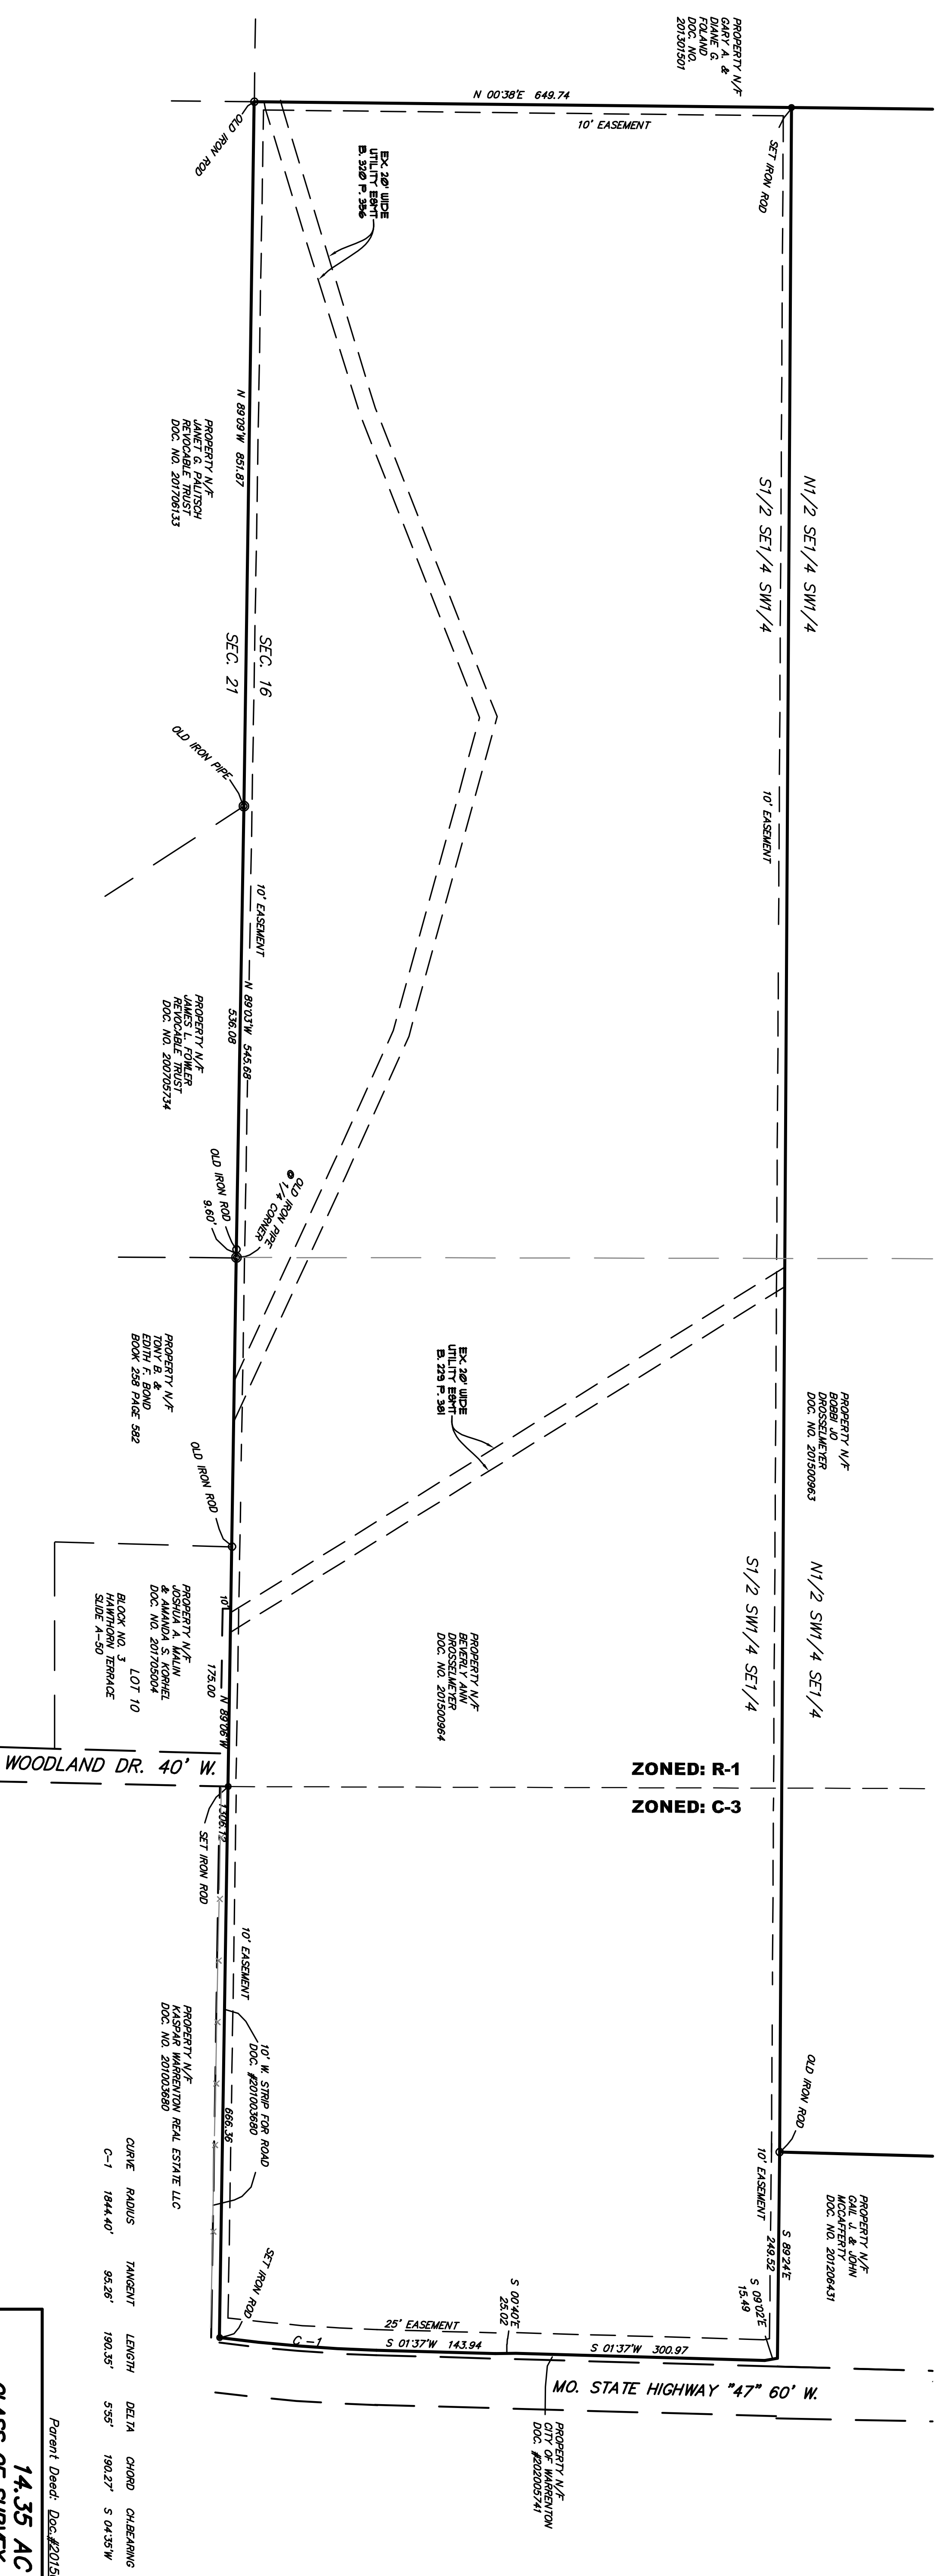

ZONED: R-1
ZONED: C-3

CURVE RADIUS	TANGENT	LENGTH	DELTA	CHORD	CHORD BEARING
C-1	194.40'	95.28'	190.35'	555'	190.27' S 04.35'W


Parent Deed: Doc.#201500964

14.35 AC
CLASS OF SURVEY--URBAN
SUBJECT TO: EASEMENTS OF RECORD

Lewis-Boade, Inc.
Professional Land Surveyors
and Professional Land Engineers
101 EAST WILTON, WARRENTON, MO. 63393
PHONE: (636) 456-2815 FAX: (636) 456-7252

SYMBOL: DESCRIPTION

●	SET IRON ROD
○	FOUND IRON ROD
○	FOUND IRON PIPE
△	FOUND AXLE
□	FOUND STONE
×	FOUND MLS IRON CUT CROSS

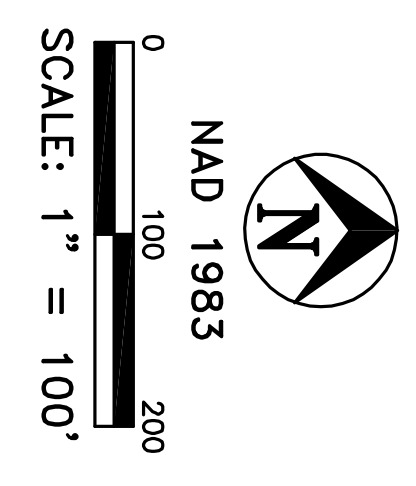

SURVEYED BY:	ALL CREWS:	DATE:	REVISIONS:
BRANDON		August 2021	JAN. 2022
CHECKED BY:	SCALE:		FILE
LARRY	1"=100'		21216